


County Route 50 - Site Plan 0+00 to 15+00

SCALE: 1" = 40'

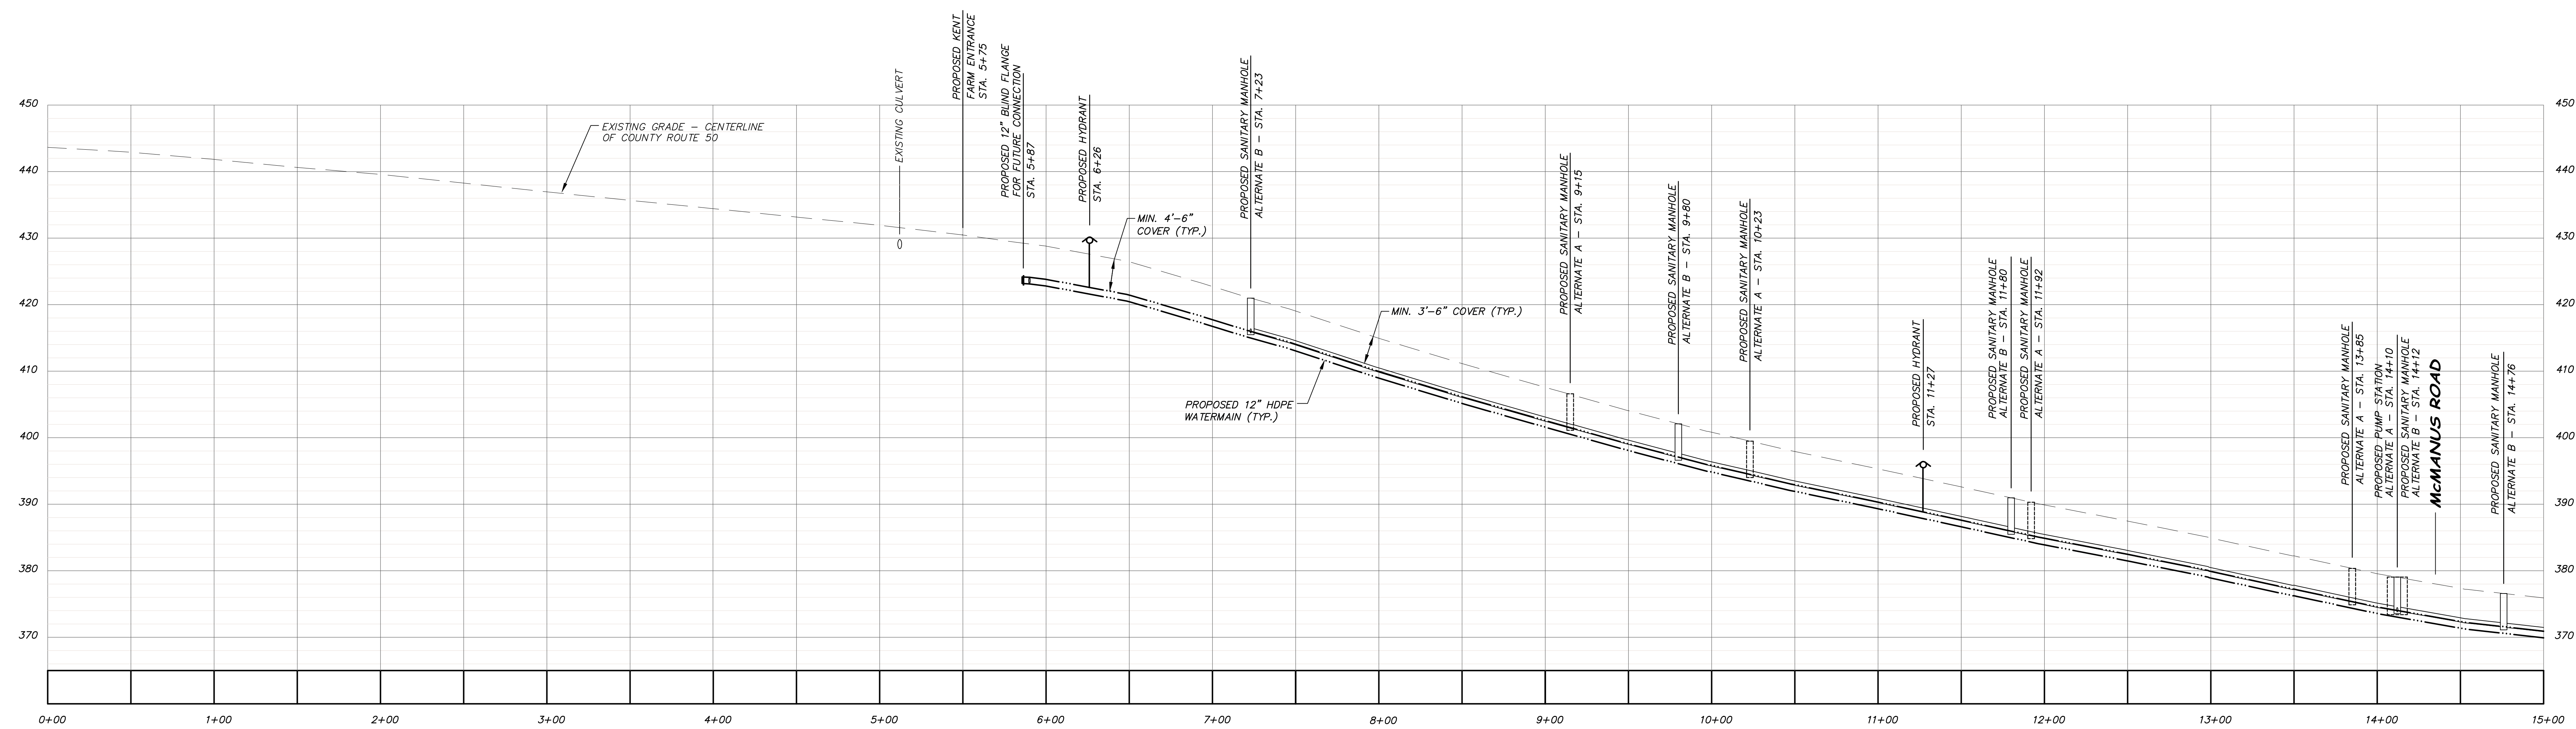


County Route 50 - Centerline Profile 0+00 to 15+00

SCALE: HORIZONTAL 1" = 40'
VERTICAL 1" = 10'

NOTES

- PRIOR TO FINAL DESIGN, AN UNDERGROUND SURVEY OF THE GAS MAIN ON THE SOUTH SIDE OF COUNTY ROUTE 50 SHALL BE UNDERTAKEN.
- UNDERGROUND UTILITIES SHOWN ON THIS PLAN WERE DERIVED FROM EXISTING MAPPING AND DO NOT REFLECT THE RESULTS OF ACTUAL FIELD SURVEY. THIS PLAN IS FOR REVIEW PURPOSES ONLY AND NOT INTENDED FOR UNDERGROUND INVESTIGATIONS SUCH AS BORINGS / TEST PITS, OR CONSTRUCTION.
- WATER HYDRANT LOCATIONS TO BE DETERMINED AFTER MARKOUT OF EXISTING GAS MAIN.
- THESE PLANS PRESENT TWO ALTERNATES FOR WASTEWATER DISPOSAL: ALTERNATE A: A PRIVATE PUMP STATION OWNED AND MAINTAINED BY THE PROJECT SPONSOR WILL TRANSMIT WASTEWATER FROM THE PROJECT VIA FORCE MAIN TO THE TOWN OF WALLKILL COLLECTION SYSTEM. ALTERNATE B: THE PROJECT SPONSOR WILL CONSTRUCT A GRAVITY SEWER ON COUNTY ROUTE 50 TO THE MONHEGAN BROOK WASTEWATER WILL BE TRANSMITTED VIA FORCE MAIN TO THE TOWN OF WALLKILL COLLECTION SYSTEM. UPON COMPLETION, AN OFFER OF DEDICATION WILL BE MADE TO THE TOWN OF WAWAYANDA, TO FACILITATE CREATION OF A TOWN SEWER DISTRICT.
- WASTE SYSTEM IMPROVEMENTS SHOWN ON THESE PLANS SHALL BE CONSTRUCTION BY THE PROJECT SPONSOR AND AN OFFER OF DEDICATION MADE TO THE TOWN OF WAWAYANDA.

NOTES:
THE PLANS AND DETAILS CONTAINED IN THIS SET ARE THE PROPERTY OF ALPINE ENVIRONMENTAL CONSULTANTS AND ARE NOT TO BE REPRODUCED, COPIED, OR TRANSMITTED IN ANY FORM OR BY ANY MEANS, ELECTRONIC OR MECHANICAL, INCLUDING PHOTOCOPYING, RECORDING, OR BY ANY INFORMATION STORAGE AND RETRIEVAL SYSTEM, WITHOUT THE WRITTEN PERMISSION OF ALPINE ENVIRONMENTAL CONSULTANTS.
NO PART OF THIS DOCUMENT MAY BE REPRODUCED OR TRANSMITTED IN ANY FORM OR BY ANY MEANS, ELECTRONIC OR MECHANICAL, INCLUDING PHOTOCOPYING, RECORDING, OR BY ANY INFORMATION STORAGE AND RETRIEVAL SYSTEM, WITHOUT THE WRITTEN PERMISSION OF ALPINE ENVIRONMENTAL CONSULTANTS.
UNAUTHORIZED ALTERATION OF ANY PART OF THIS PLAN OR ANY DETAIL THEREON IS A VIOLATION OF SECTION 2209-B, SUB-DIVISION 2 OF THE N.Y. STATE EDUCATION LAW.
THE PLANS HAVE BEEN PREPARED FOR REVIEW AND APPROVAL PURPOSES ONLY AND SHALL NOT BE USED FOR CONSTRUCTION, PROJECT ADMINISTRATION, OR ANY OTHER PURPOSE WITHOUT THE WRITTEN PERMISSION OF ALPINE ENVIRONMENTAL CONSULTANTS.
THE PLANS SHOW SUBSURFACE STRUCTURES AND UTILITIES FROM FIELD SURVEY AND RECORD INFORMATION. THE CONTRACTOR SHALL BE RESPONSIBLE FOR VERIFYING THE LOCATION AND DEPTH OF ALL UTILITIES IN THE AREA TO BE CONSTRUCTED. 

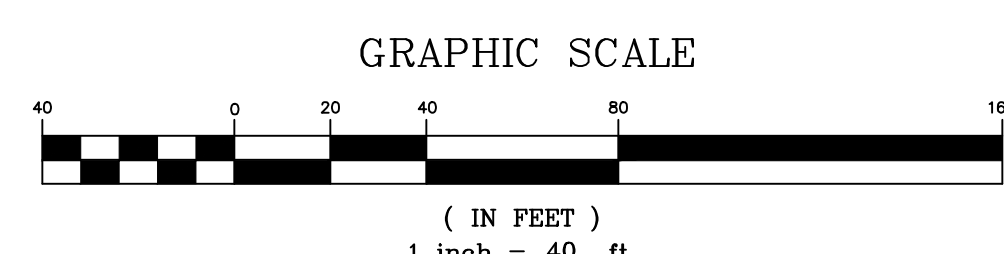

DATE	DESCRIPTION
2/2/13	PRELIMINARY PLANS

KENT FARM
SECT. 1, BLOCK 1, LOT 38.1
TOWN OF WAWAYANDA
ORANGE COUNTY, NEW YORK

County Route 50
Plan & Profile - Section 1

P.O. BOX 145
MONTGOMERY, NEW YORK 12549

JOHN PETROCCIO P.E.
LICENSE NO. 078516
129 NEPTUNE DRIVE, MONROE, NEW YORK 10950
(845) 782-7725

SCALE	PROJECT	CAD REFERENCE
1" = 40'	0990	ES-SECTION 1.DWG
NYSDEC DWG.NO	OCHD DWG.NO	DWG.NO
N/A of N/A	N/A of N/A	E5

UNAUTHORIZED ALTERATION OF ANY PART OF THIS PLAN BEARING A LICENSED LAND SURVEYOR'S OR PROFESSIONAL ENGINEER'S SEAL IS A VIOLATION OF SECTION 2209-B, SUB-DIVISION 2 OF THE N.Y. STATE EDUCATION LAW.