



FOR STEELE BROOK ENGINEERING							
MANAGER:	EM	DESIGN BY:	EM	CHWD BY:	EM	FIELDBOOK NO. DATA COLLECTOR:	EM
DESIGN BY:	EM	CHWD BY:	EM	CHWD BY:	EM	CHWD BY:	EM
DRAWING REFERENCE:				XREFS:			
CLIENT NEW YORK SPECIALTY BUILDERS 925 LINCOLN AVE. SUITE 10 HOLBROOK, NY 11741 631.319.6869							
STEELE BROOK ENGINEERING 21 Main St., 2nd Fl., Holbrook, NY 11753 Phone: 1.866.507.2461 Fax: 845.688.1335 Email: ed@steelebrook.net Website: www.steelebrook.net <small>Permanently calling the job done</small>							
MAIN RD DOUBLE LANE & SPUR RD VERTICAL PROFILE FOR KENT FARM TAX MAP SBL# 215-1-37.112 TOWN OF WAWAYANDA ORANGE COUNTY, NY							
DATE: JANUARY 2, 2014							
SHEET NO. S20							
DWG. NO.							
							NO. DATE
							REVISION

LOOP RD SEWER PROFILE

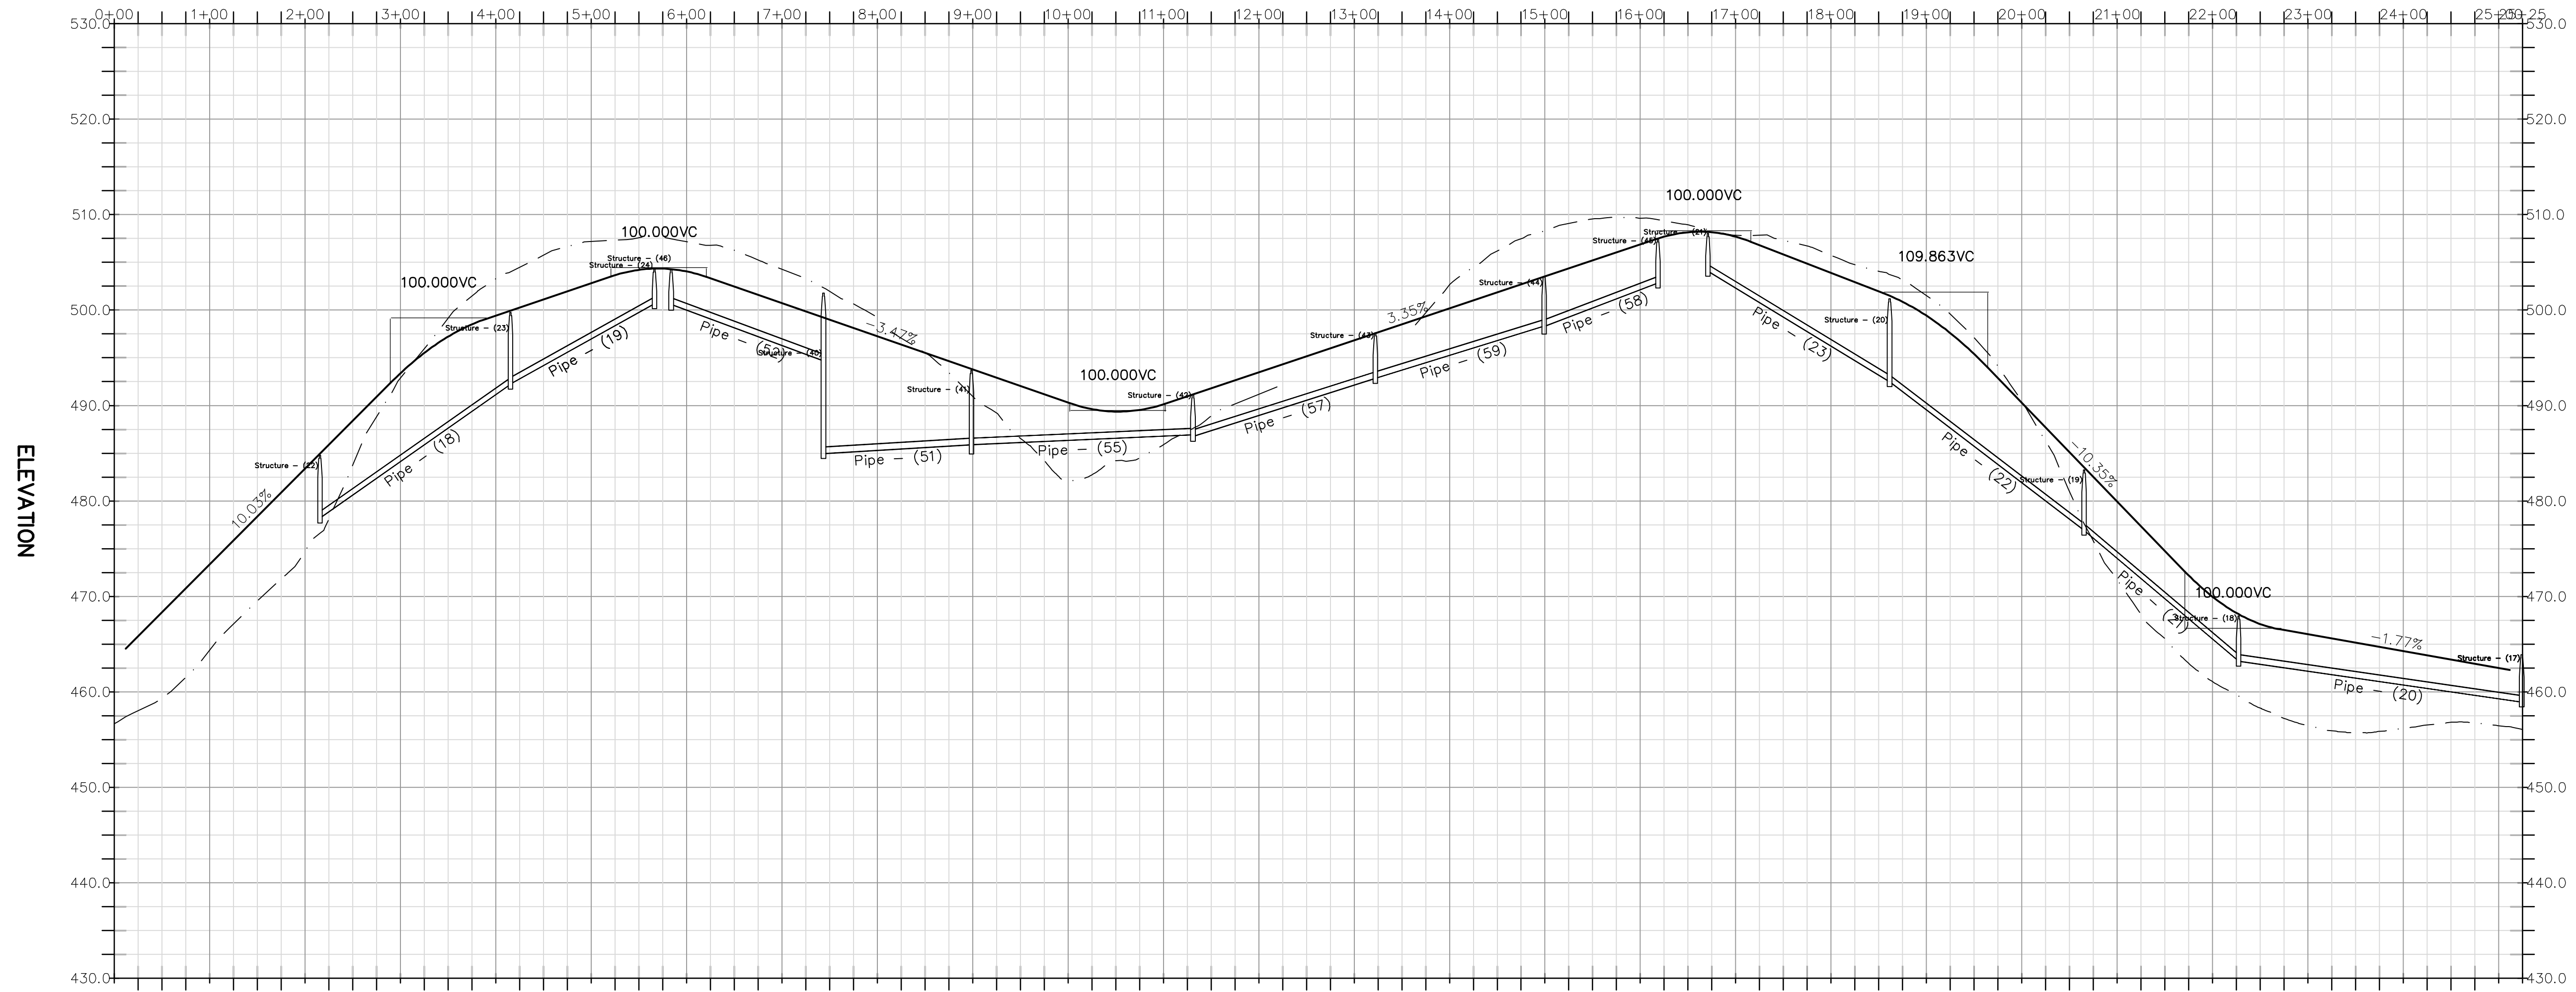

LOOP RD

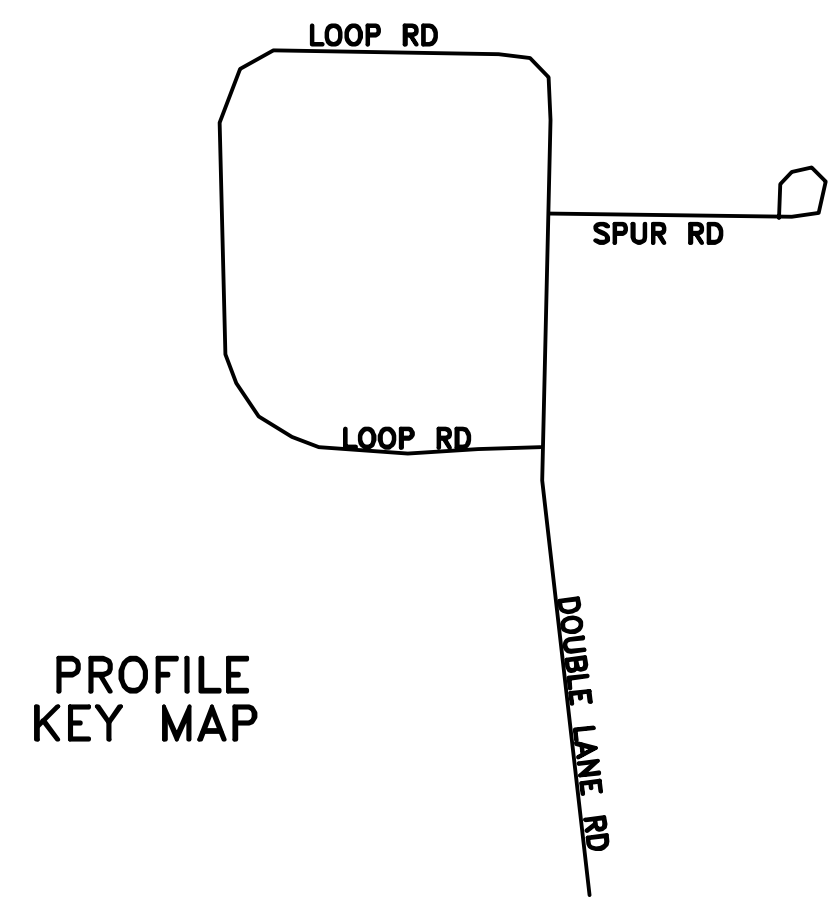

PROFILE KEY MAP

<p>FOR STEELE BROOK ENGINEERING</p>		<p>NO. DATE</p>	
<p>MANAGER: EM</p>		<p>FIELDBOOK NO. DATA COLLECTOR</p>	
<p>DESIGN BY: EM</p>		<p>CHKD BY: EM</p>	
<p>DRAWING REFERENCE:</p>		<p>NO. DATE</p>	
<p>CLIENT</p>		<p>REVISION</p>	
<p>NEW YORK SPECIALTY BUILDERS 925 LINCOLN AVE. SUITE 10 HOLBROOK, NY 11741 631.319.6869</p>		<p>NO. DATE</p>	
<p>STEELE BROOK ENGINEERING 21 Mt. St. Rd. Ste. 308, Dept. NY 13753 Phone: 1-866-507-7461 Fax: 845-688-1335 Email: ed@steelebrook.net Website: www.steelebrook.net Permanently calling the job done</p>		<p>NO. DATE</p>	
<p>LOOP RD VERTICAL PROFILE FOR KENT FARM TAX MAP SBL# 215-1-37.112 TOWN OF WAWAYANDA ORANGE COUNTY, NY</p>		<p>NO. DATE</p>	
<p>DATE: JANUARY 2, 2014</p>		<p>NO. DATE</p>	
<p>SHEET NO. S21</p>		<p>NO. DATE</p>	
<p>DWG. NO.</p>		<p>NO. DATE</p>	